



Datum:  
Date: Oktobar, 2023.

## TEHNIČKI CRTEŽ



JEDNOKRILNA PROTIVPOŽARNA VRATA EI 120

Proizvođač:  
Manufacturer:



OBJEKAT:  
PROJECT:

# Tehnički crtež

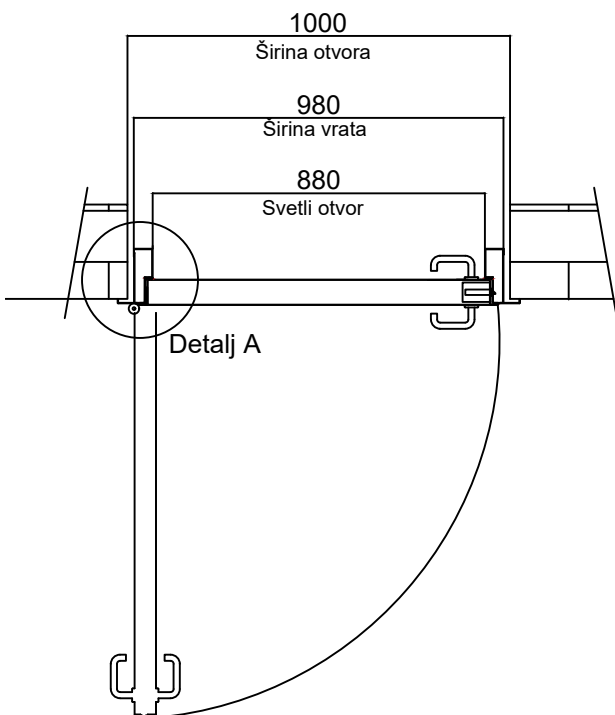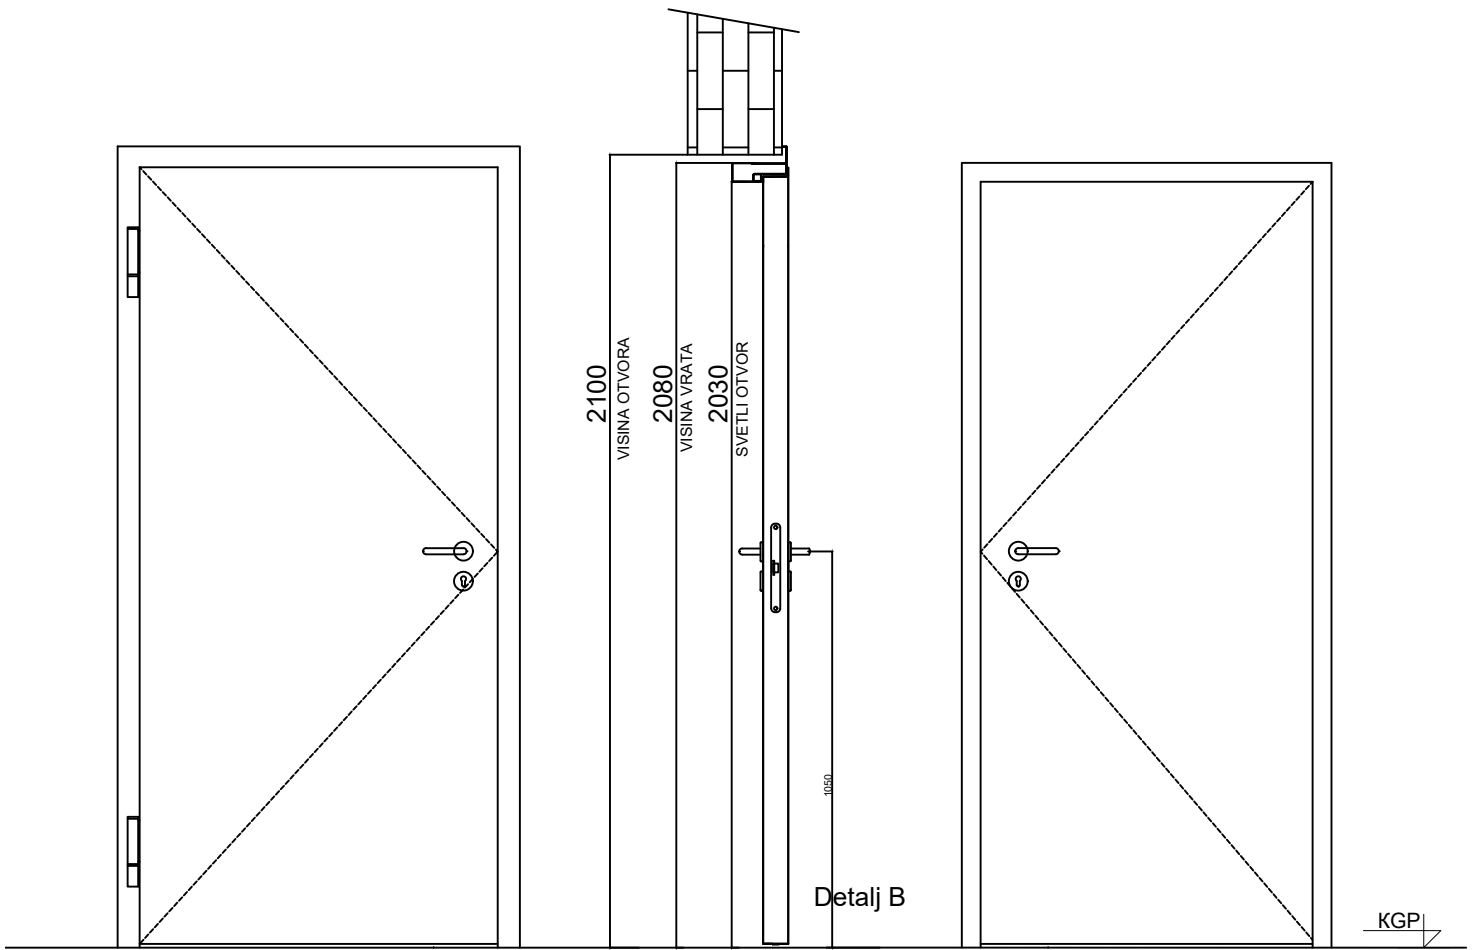


**b~doors**

# Detalj A


GUMA NA KRILU I NA ŠTOKU

SAMOZATVARAJUĆA ŠARKA

EKSPANDIRAJUĆA TRAKA

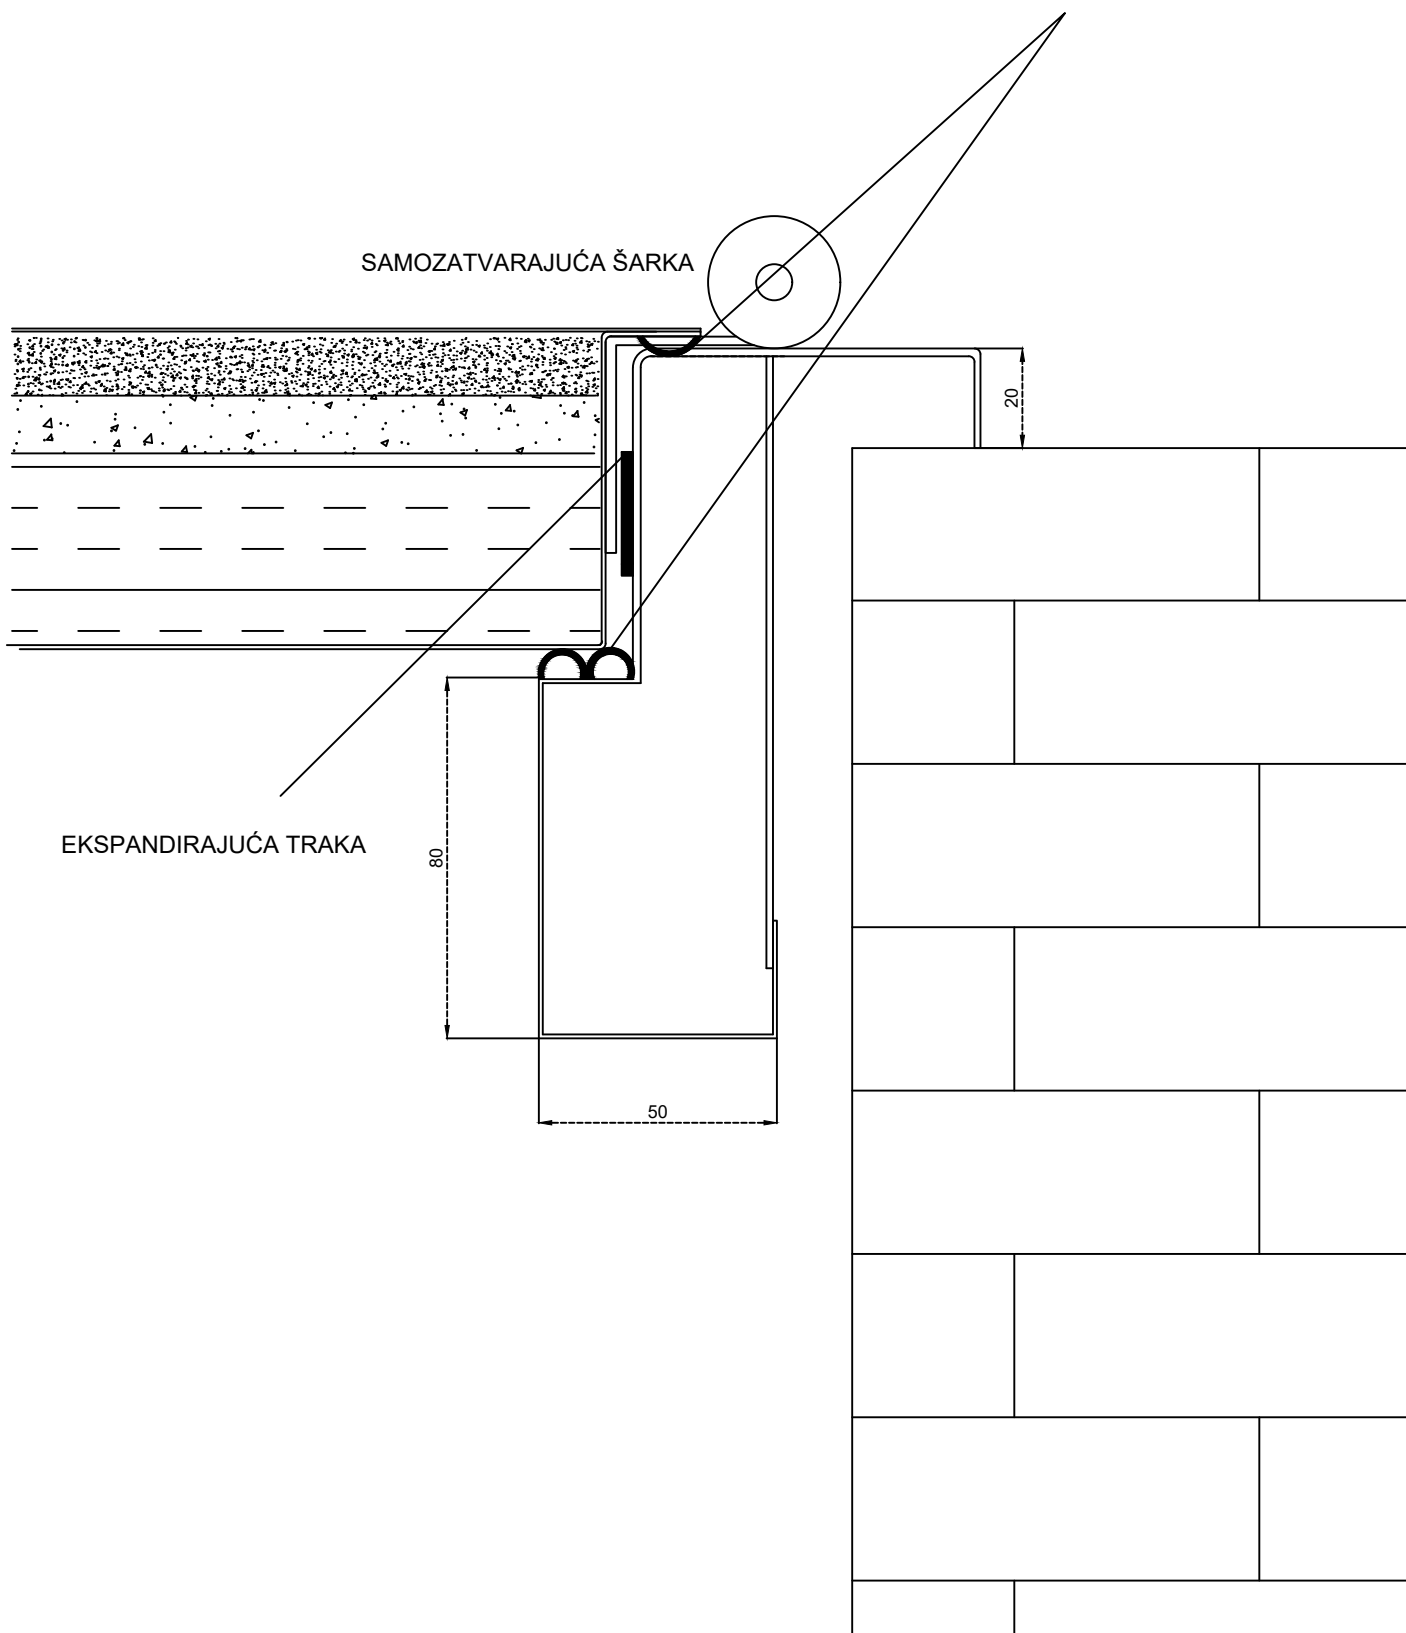

# Detalj B

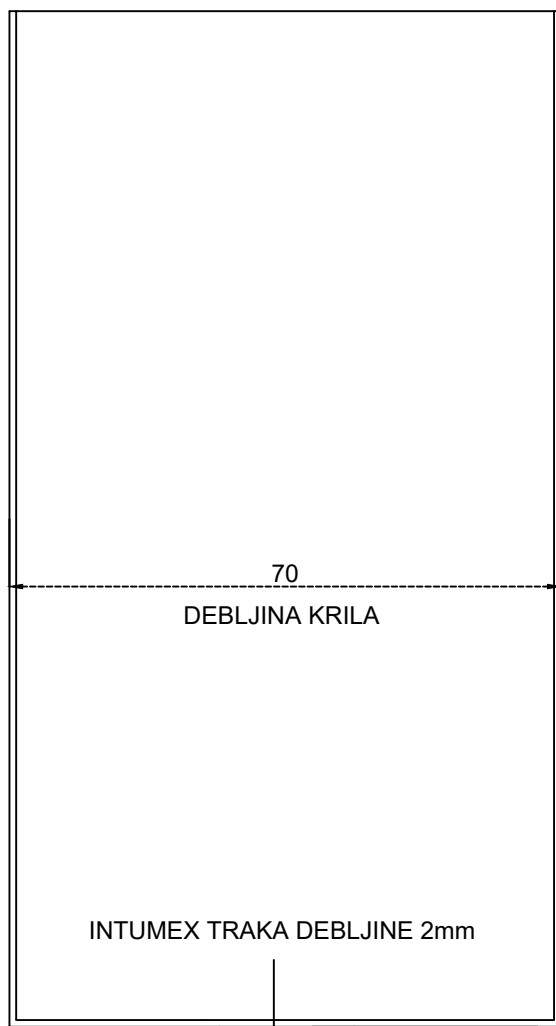

ZAZOR DO PODA 10-20mm

KGP